



SEPTIC TANK



SEWER MANHOLE



SEPTIC TANK



GREASE TRAP



SEWER MANHOLE



SEWER MANHOLE



GREASE TRAP




GREASE TRAP



SEWER MANHOLE



SEWER MANHOLE

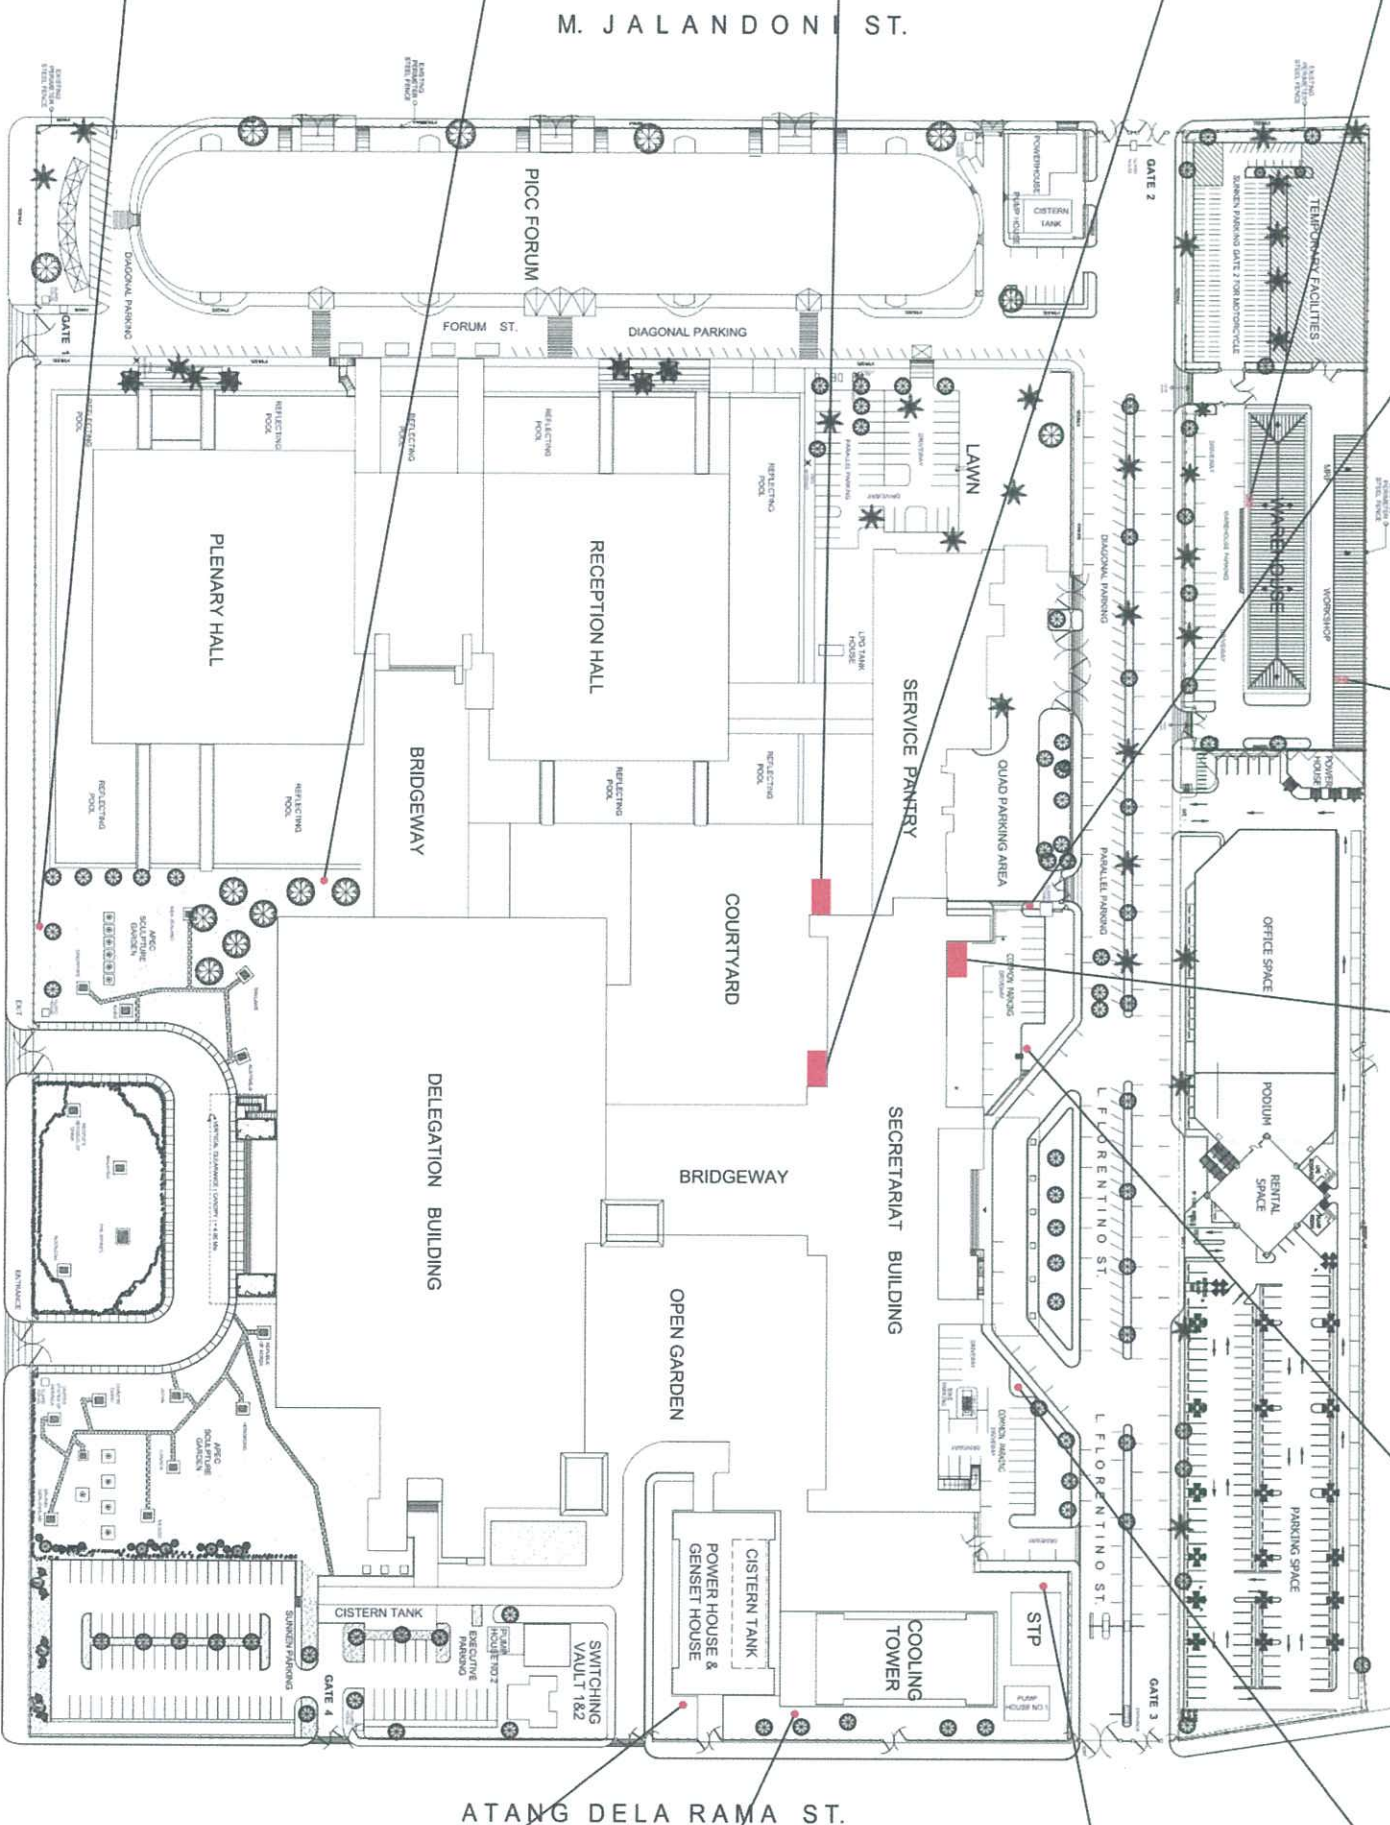

SEWER MANHOLE AND SEPTIC TANK LOCATION

V. SOTTO ST.

LEGENDS:

- GREASE TRAP
- SEPTIC TANK
- SEWER MANHOLE



TITLE
SUPPLY OF LABOR AND MATERIALS FOR THE CLEANING OF GREASE TRAPS AND SEWER MANHOLES

LOCATION
PICC COMPLEX

DATE
REVISION
VERIFIED BY
RECOMMENDING APPROVAL
APPROVED BY
SHEET NO.

AUTOCAD BY
MELISSA P. GABAY
AUTOCAD OPERATOR

CHECKED BY
ENGR. EDISON I. ADRELO
ASSISTANT DIRECTOR, BSD-TSD

MR. ROBERTO A. GARCIA
DEPUTY GENERAL MANAGER

ATTY. RENATO B. PADILLA
GENERAL MANAGER

1
A 1

146c